

Shute Harbour Restoration Project Overview

Key Features

- **New Seawall** - raised up a metre higher than the previous wall and containing over 85,000 tonne of rock.


- **New Carpark** - raised by a metre in line with the seawall and containing a mix of trailer and ordinary parking spaces.

- **New Terminal Building** - a two story building with a glass wall on the ocean side and views over the water, containing a foyer, offices, cafe facilities and amenities.

- **Three Pontoon Jetties** - replacing the old timber jetties and wharves, there will be two commercial jetties and one recreational jetty (Finger Pontoon 3) for smaller boats and anglers. The new pontoons will be piled for extra stability.

- **Recreational Fishing Pontoon** - anglers will still be able to fish from the existing designated fishing pontoon when the new facility opens (not shown as already exists*).

- **Recreational Open Space** - along the frontage of the facility there will be landscaped gardens and open space for residents and visitors to enjoy (indicated in green).

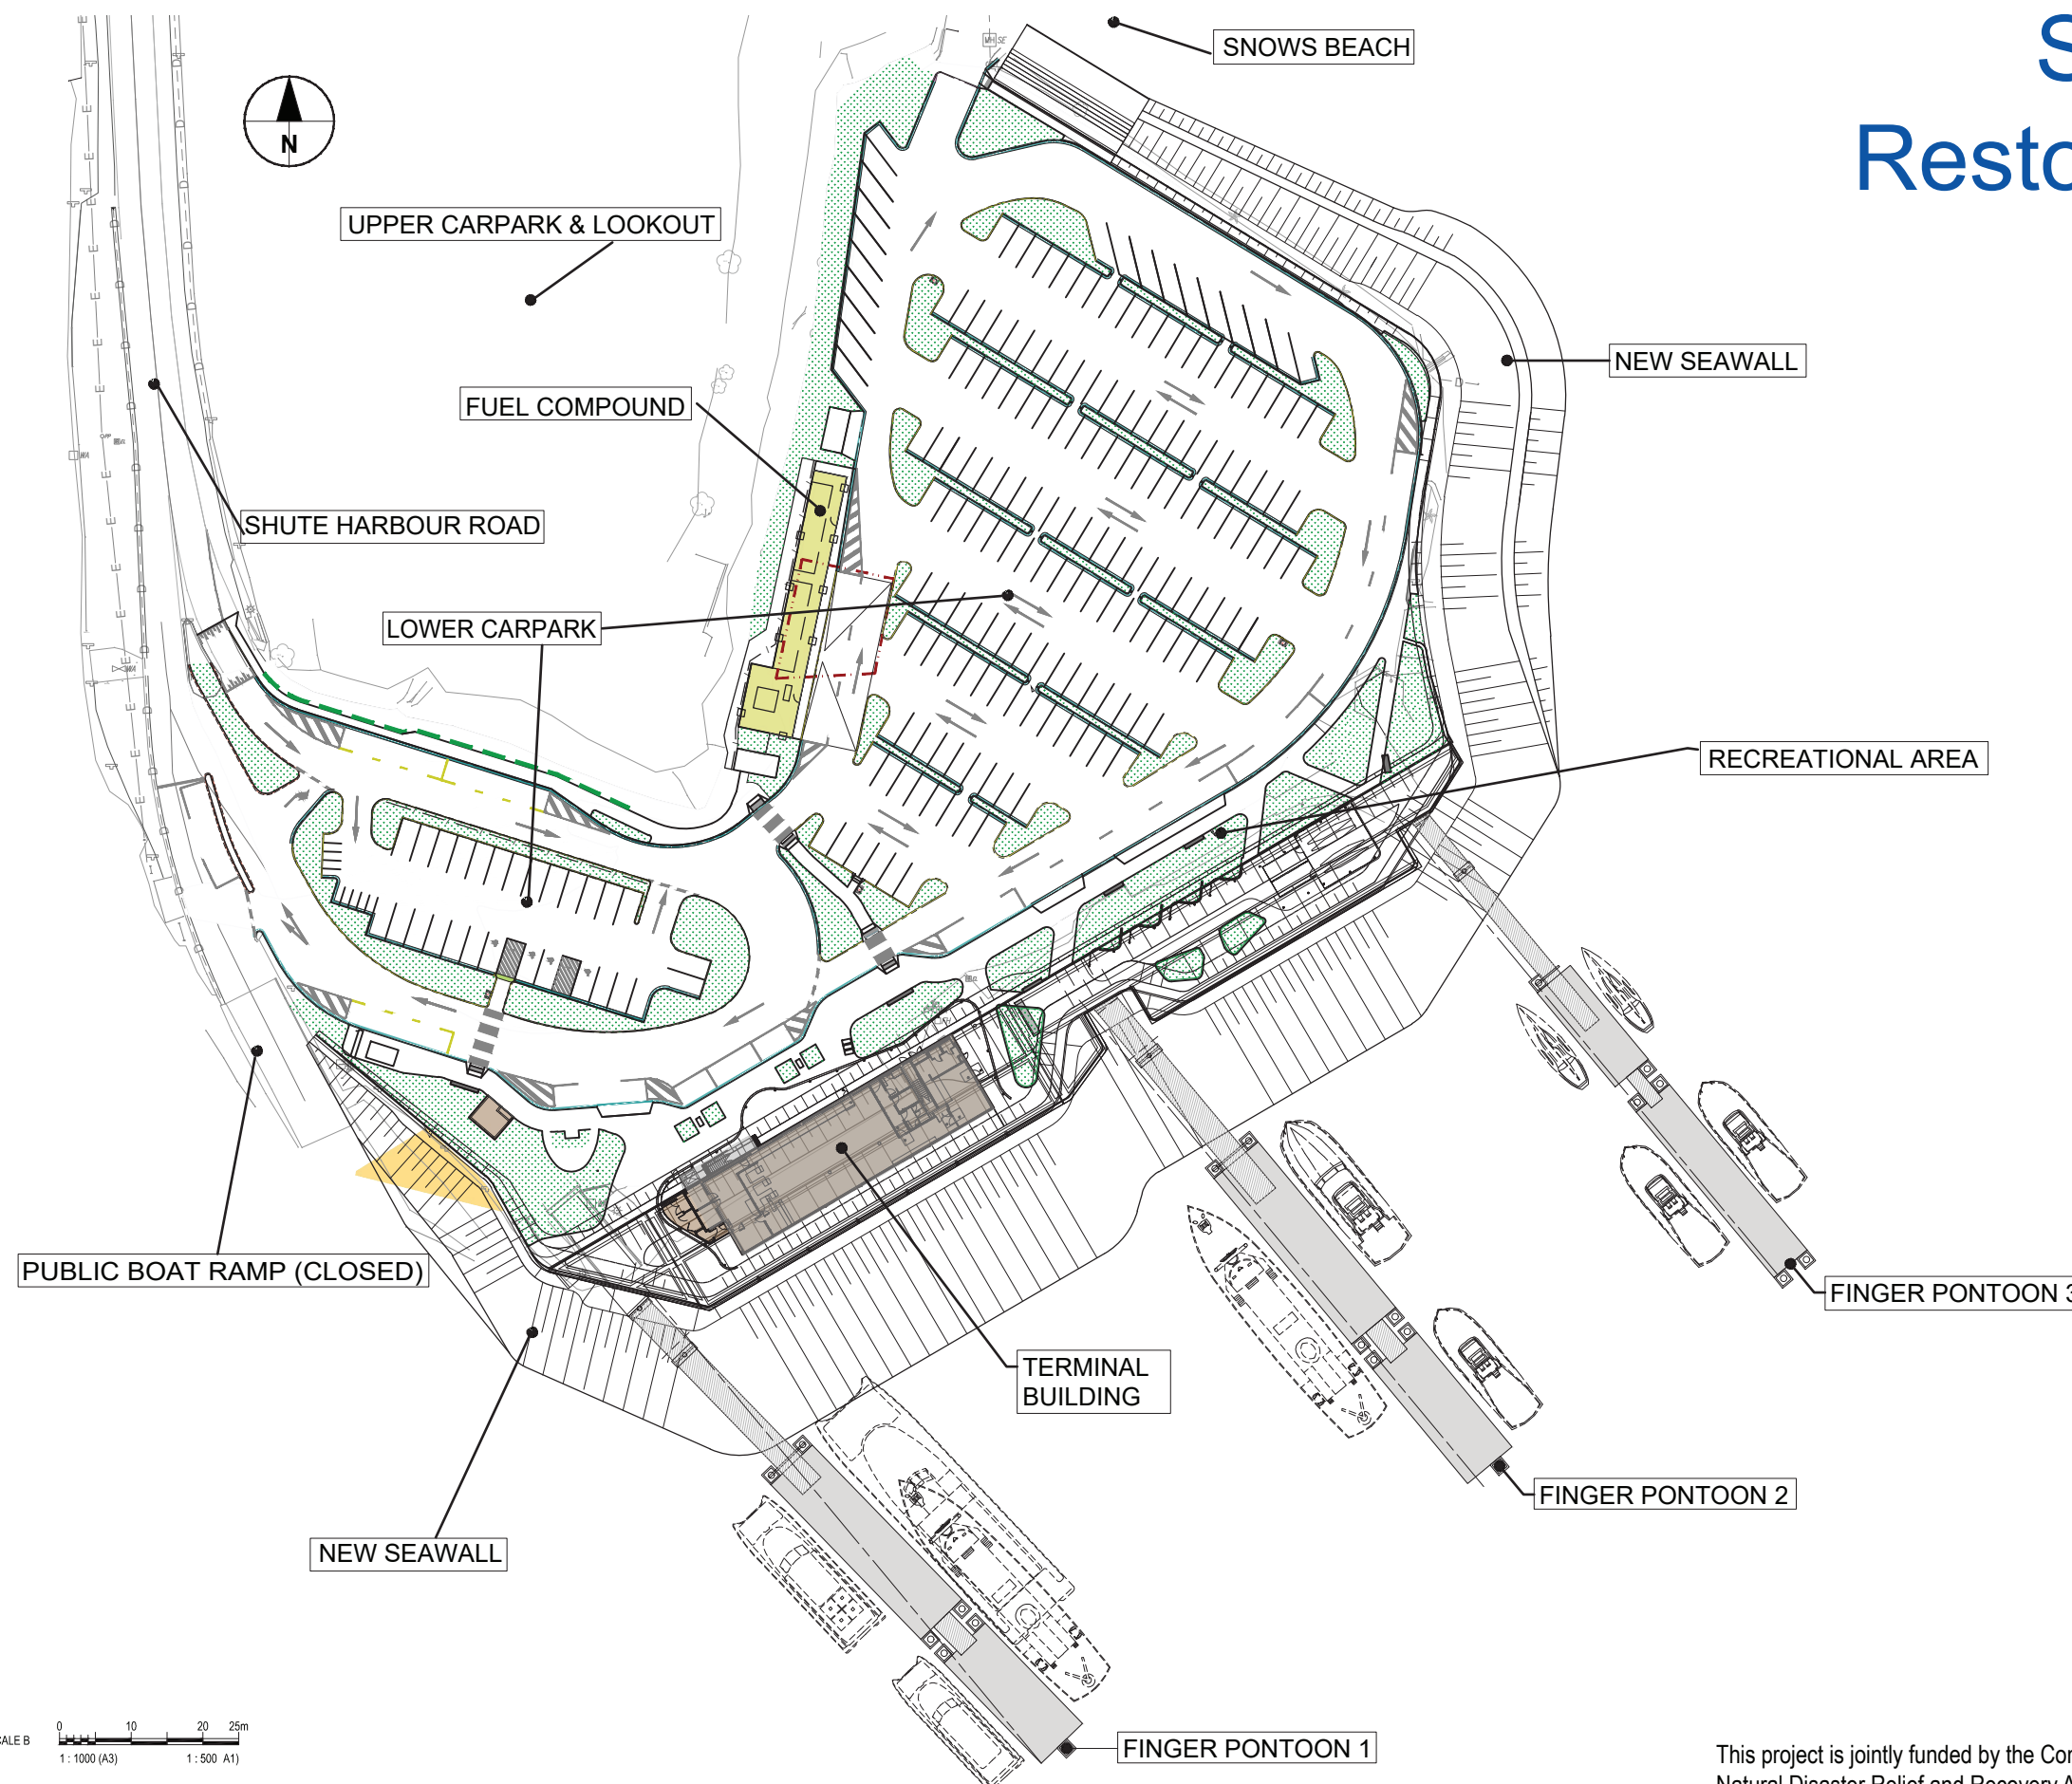

SCALE B
0 10 20 25m
1:1000 (A3) 1:500 (A1)

*Please note this overview shows only the areas affected by the construction project.

This project is jointly funded by the Commonwealth and Queensland Governments under the Natural Disaster Relief and Recovery Arrangements (NDRRA)



Queensland
Government

